


Vaslista

Poz.	db	ø	Egyes hossz	Teljes hossz	Tömeg
		[mm]	[m]	[m]	[kg]
1	273	12	2.12	578.76	513.94
2	290	12	1.93	559.70	497.01
3	135	12	2.03	274.05	243.36
4	1	12	fm	3555.34	3157.14
5	17	12	1.76	29.92	26.57
6	343	12	1.19	408.17	362.45
7	2	8	24.89	49.78	19.66
8	24	12	1.67	40.08	35.59
9	12	12	1.70	20.40	18.12
10	8	12	2.11	16.88	14.99
11	2	8	27.75	55.50	21.92
12	12	12	1.90	22.80	20.25
13	8	12	2.41	19.28	17.12
14	24	12	1.47	35.28	31.33
15	12	12	5.10	61.20	54.35
16	30	12	3.53	105.90	94.04
17	16	12	5.37	85.92	76.30
18	45	12	3.66	164.70	146.25
19	1	12	fm	849.82	754.64
20	33	12	6.66	219.78	195.16
21	33	12	6.29	207.57	184.32
22	86	12	4.93	423.98	376.49
23	1	12	fm	1385.75	1230.55
24	57	12	3.00	171.00	151.85
25	49	12	1.56	76.44	67.88
26	107	12	2.84	303.88	269.85
27	20	12	1.60	32.00	28.42
28	100	8	0.33	33.00	13.04
29	382	8	0.43	164.26	64.88
30	290	12	1.92	556.80	494.44
31	290	12	1.54	446.60	396.58
32	189	12	2.52	476.28	422.94
33	189	12	1.99	376.11	333.99
34	99	12	2.13	210.87	187.25
35	78	12	1.50	117.00	103.90
36	102	12	1.76	179.52	159.41
37	75	12	1.36	102.00	90.58
38	52	12	1.13	58.76	52.18
39	112	12	1.33	148.96	132.28
40	7	12	1.75	12.25	10.88
41	3	8	0.83	2.49	0.98
42	74	8	0.38	28.12	11.11
43	108	10	1.50	162.00	99.95
44	21	10	1.50	31.50	19.44
45	14	12	1.30	18.20	16.16
46	88	12	1.00	88.00	78.14
47	81	12	1.10	89.10	79.12
48	91	12	1.39	126.49	112.32

Teljes tömeg [kg] : 11489.12


Szabási vázlat (nem méretarányos)

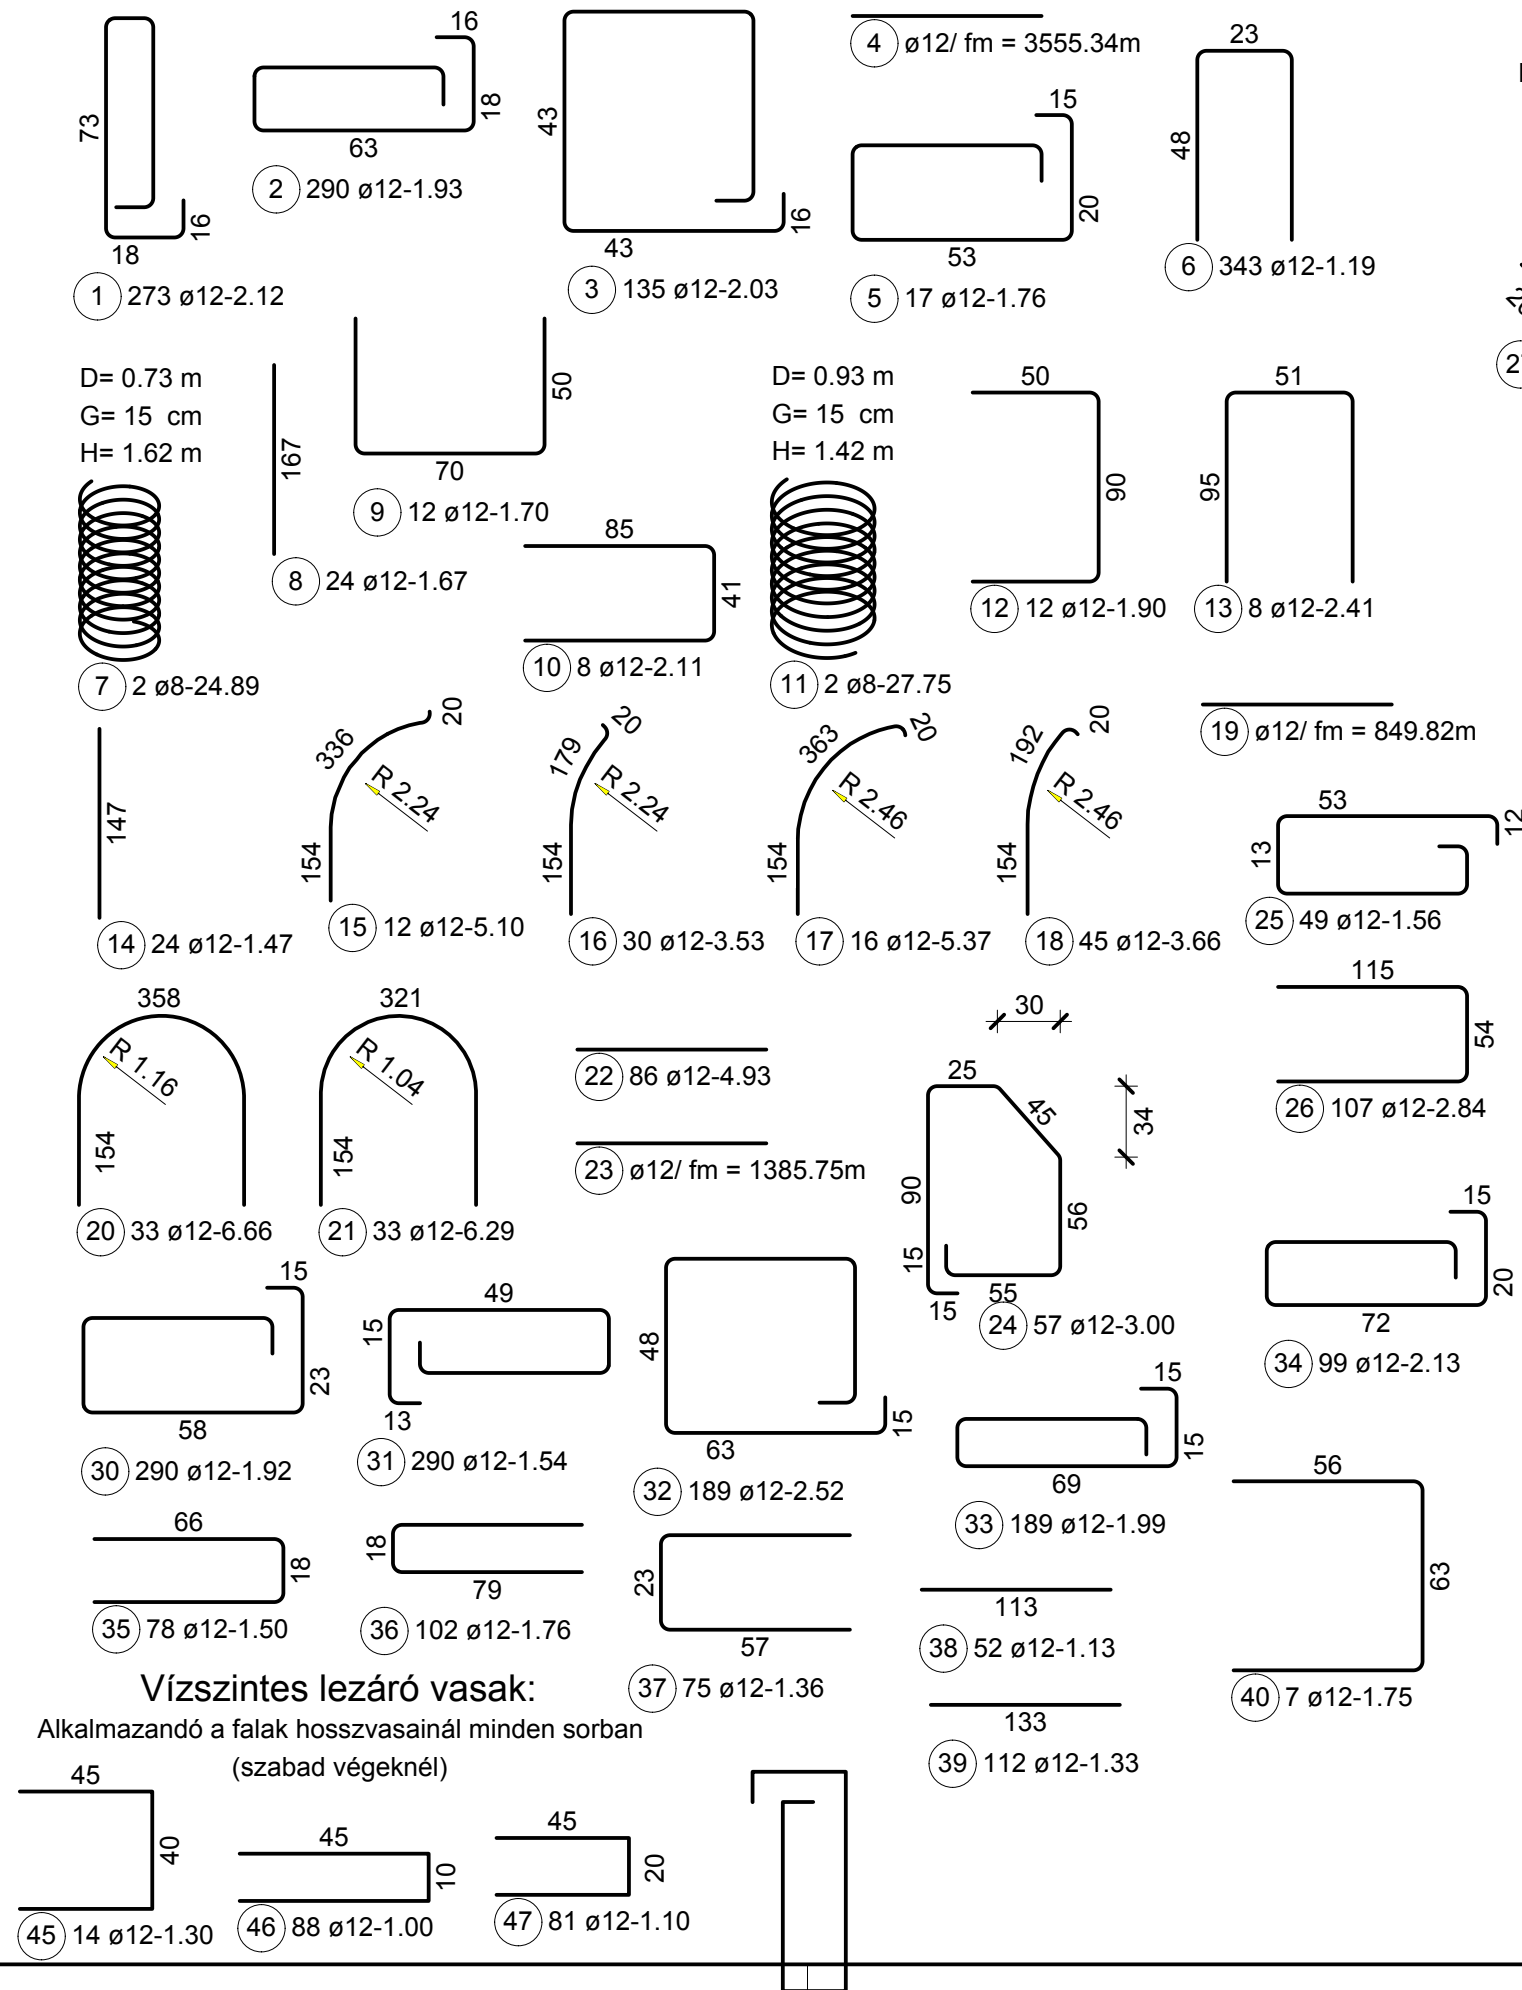

Távtartó vasak:

Készül: 2db/m²


Készül: 3db/m²

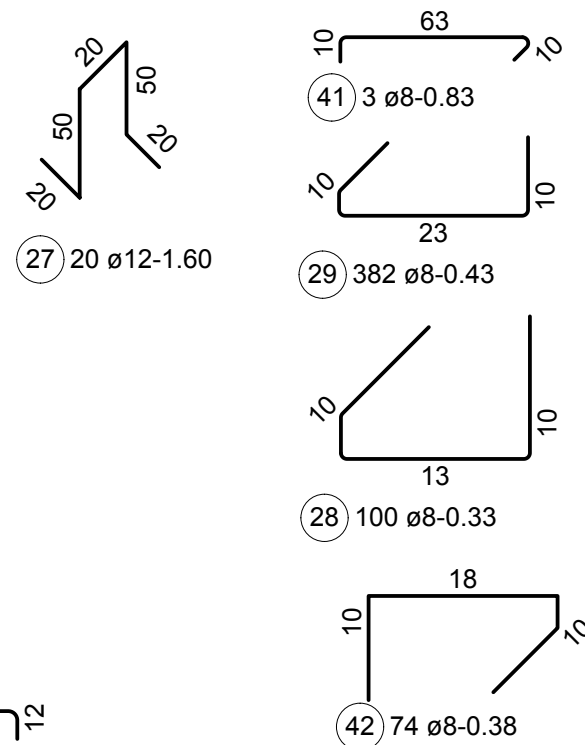

SAROKKÖTÉS ELHELYEZÉSI VÁZLAT

M 1:25

Alkalmazandó a falak vízszintes hosszvasainál minden sorban az adott szögre hajlítva.

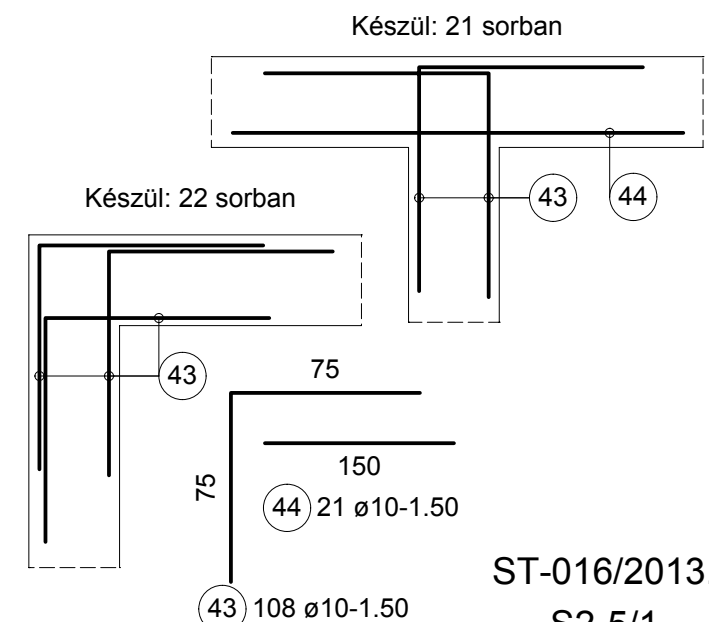

ST-016/2013.

S2-5/1

2/5