


Alaprajz

M 1:100

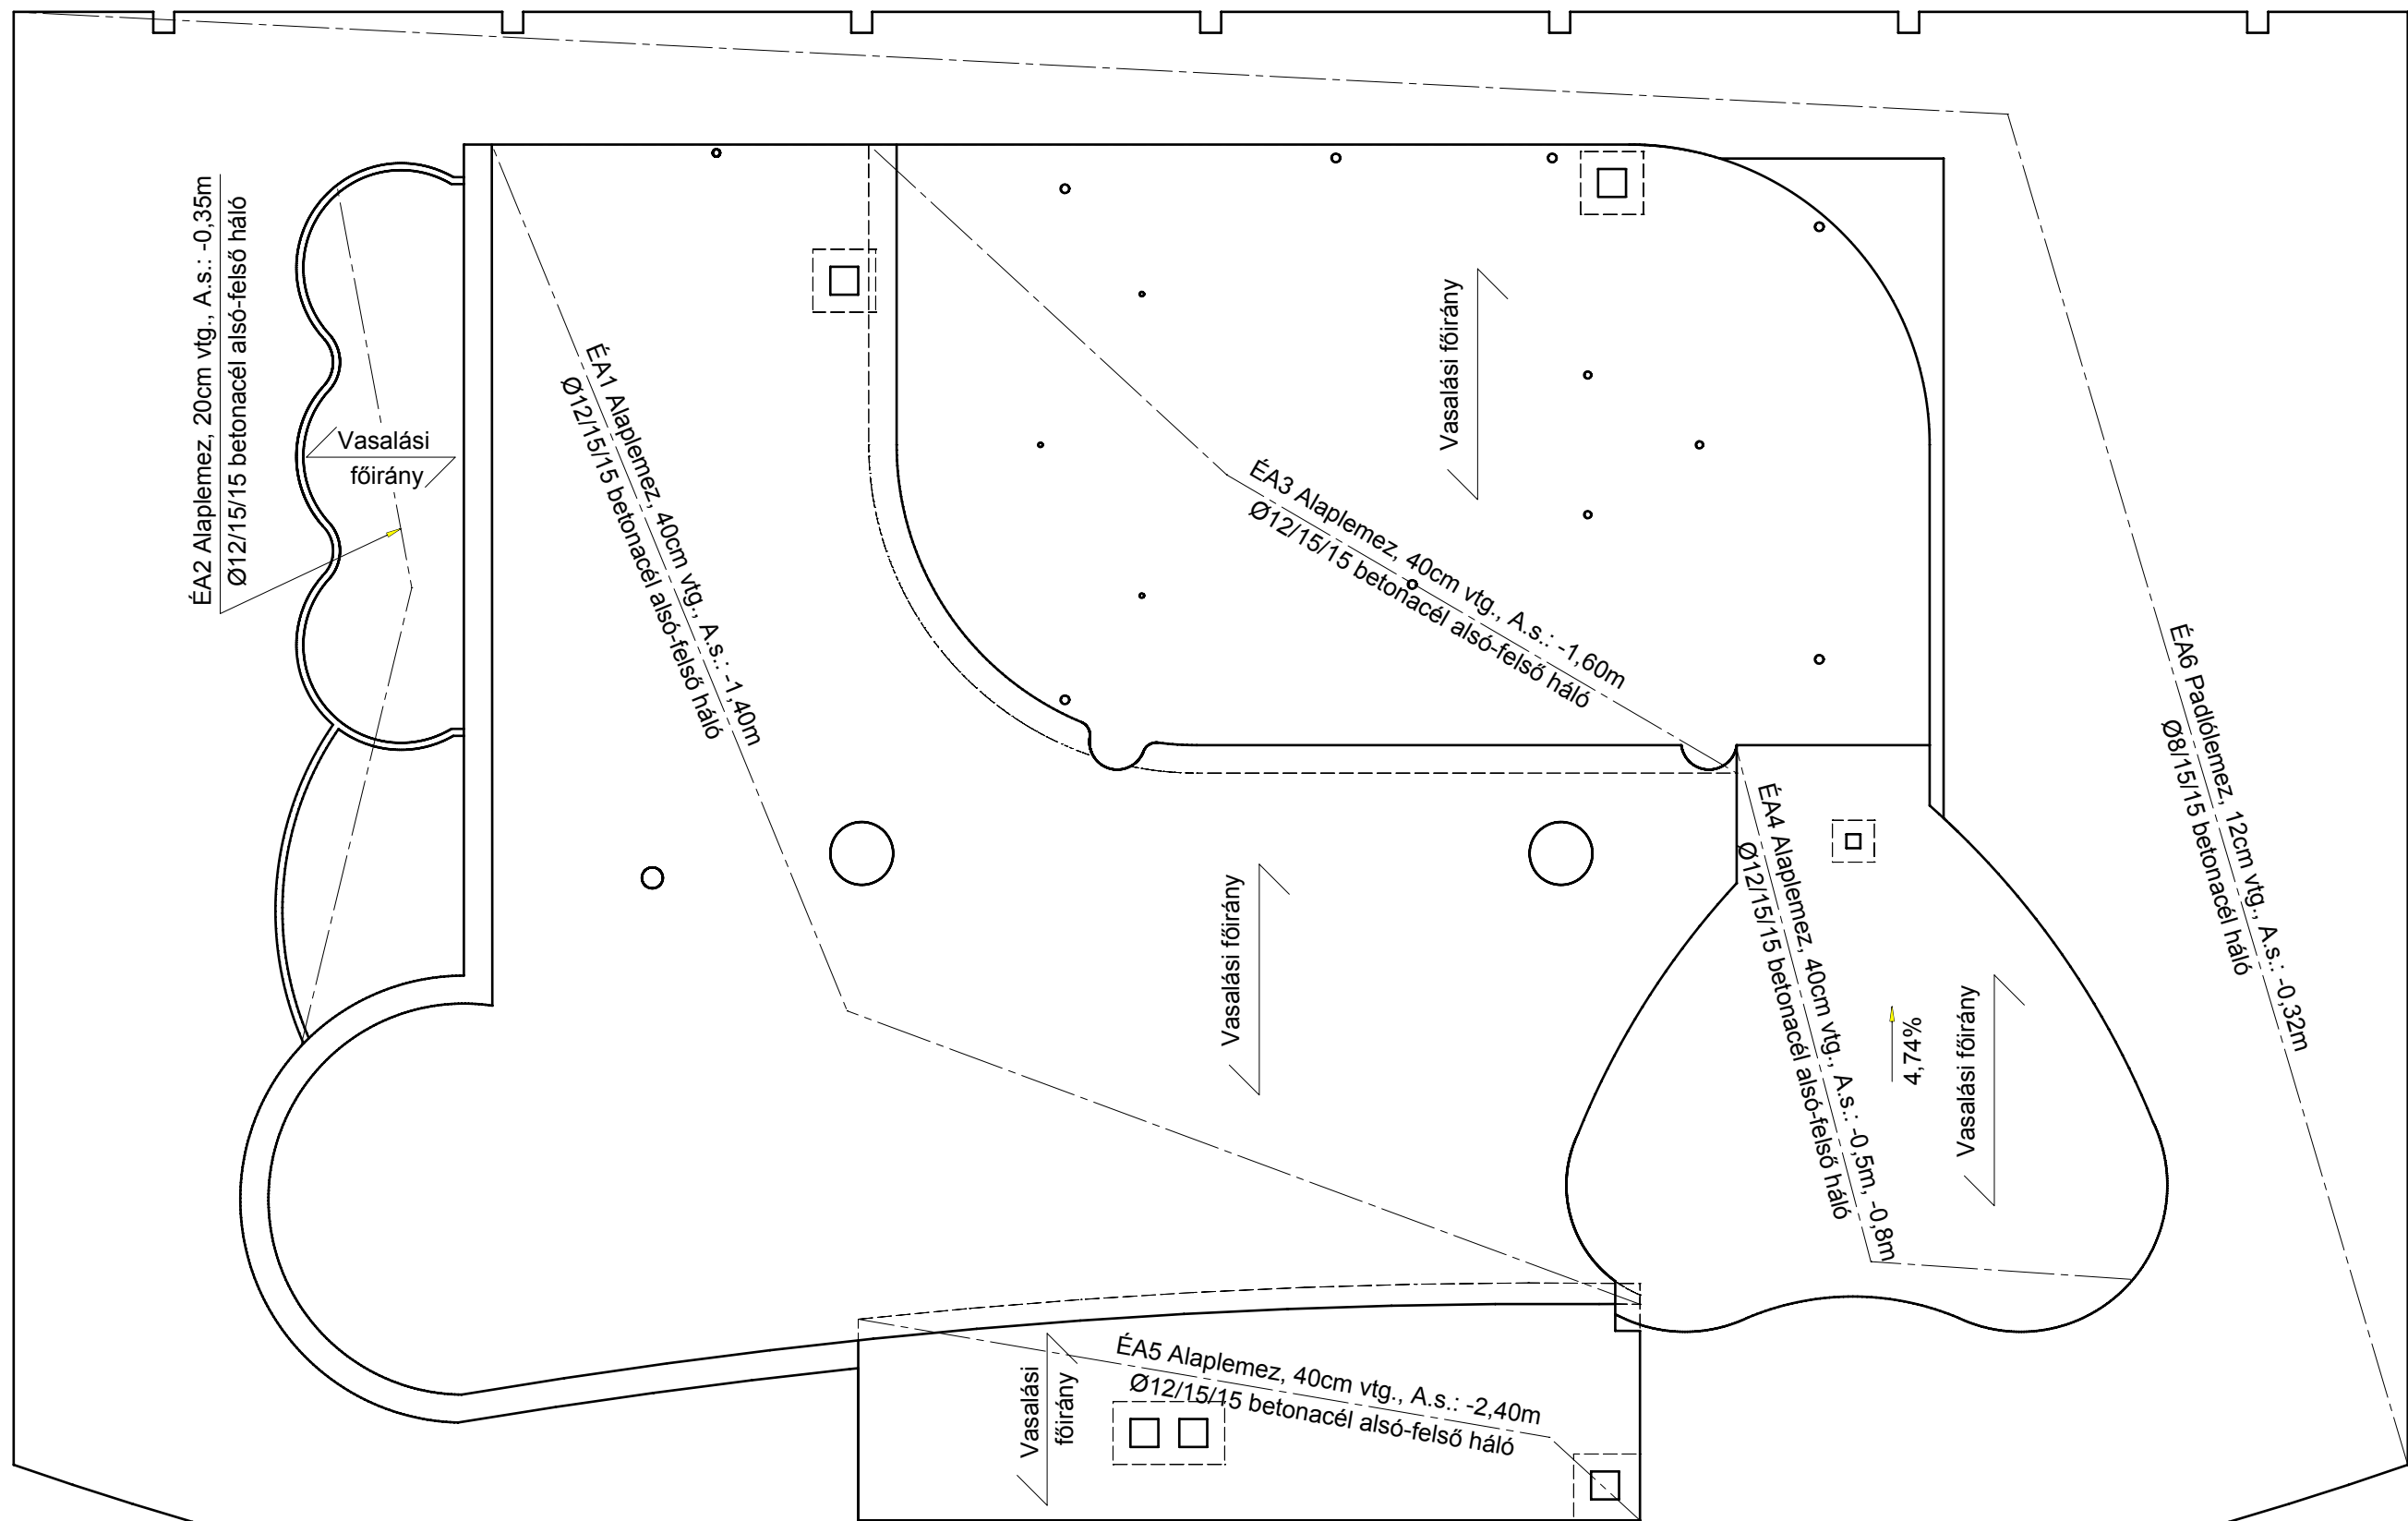

ST-016/2013.

S2-5/2

2/4