



Alaprajz
M 1:100

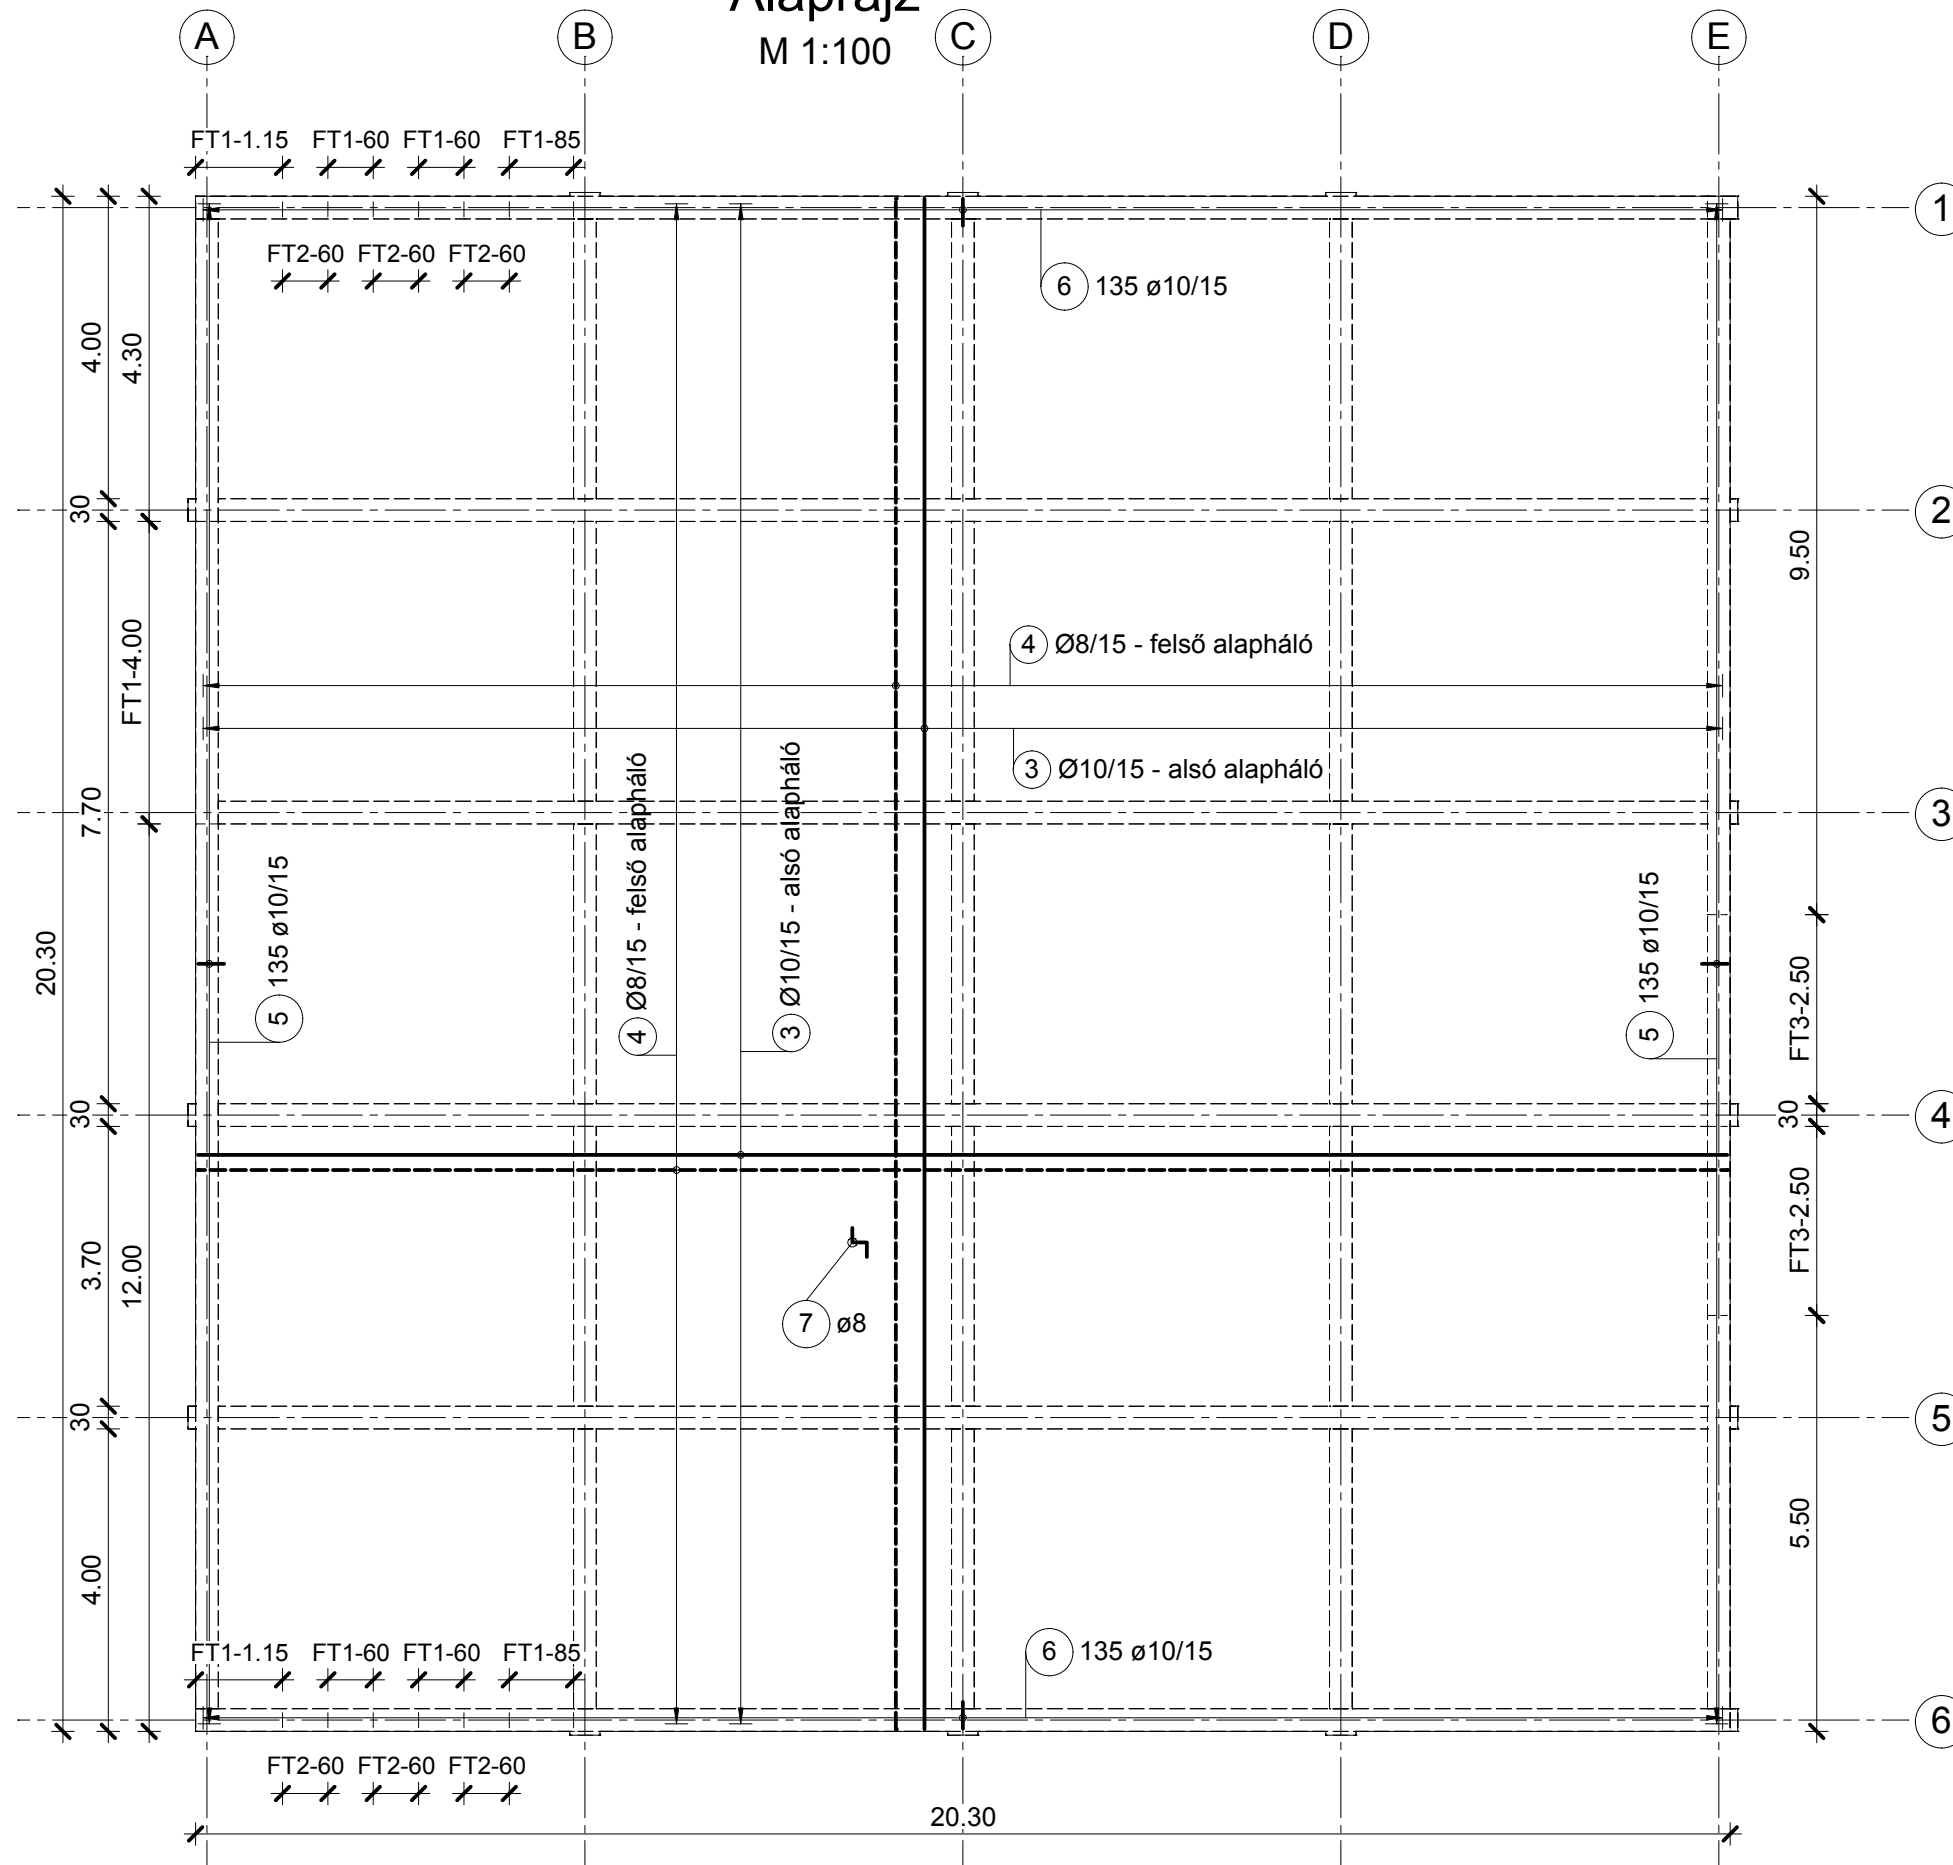


FT1 Faltüske

M 1:25

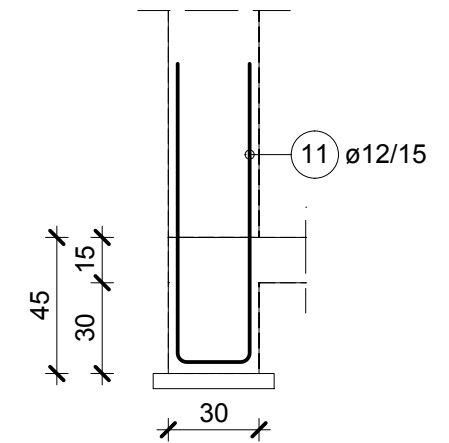


FT2 Faltüske

M 1:25

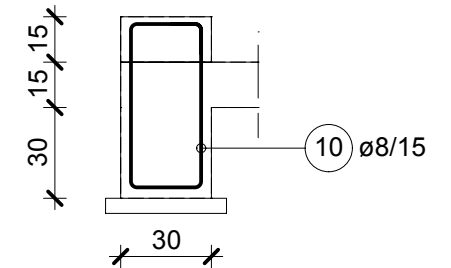

FT3 Faltüske

M 1:25

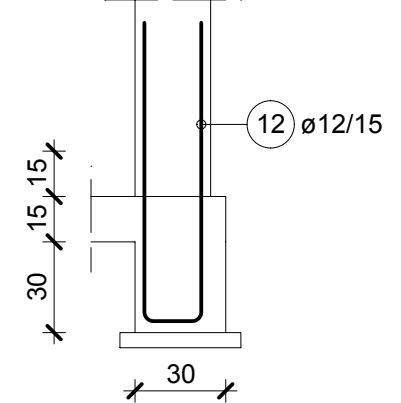

TG1 Talpgerenda

M 1:25

