


Vaslista

ÉA2 Alaplemez padka

M 1:25


Készül: 18,63 fm

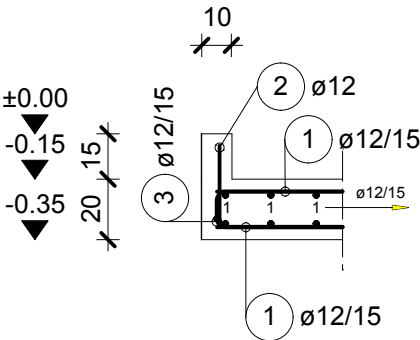

ÉA1-ÉA3 Alaplemezek kapcsolata


M 1:25

Készül: 18,63 fm

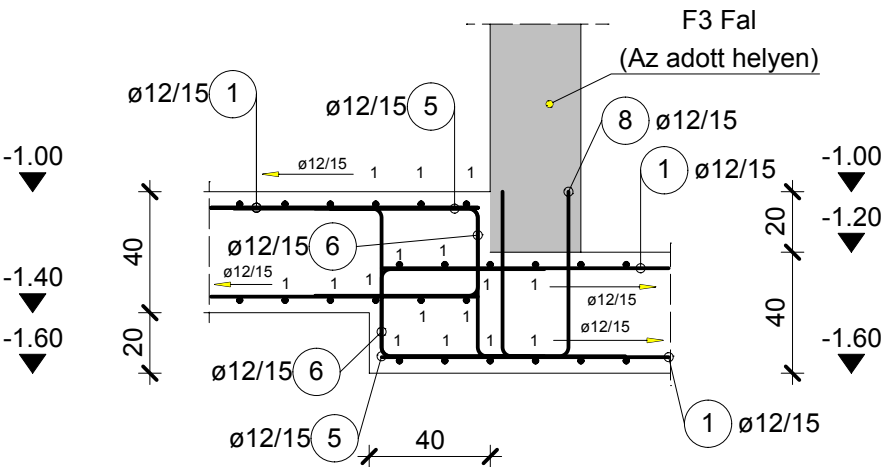

Fekvő pezsgő kitüskézése

M 1:25

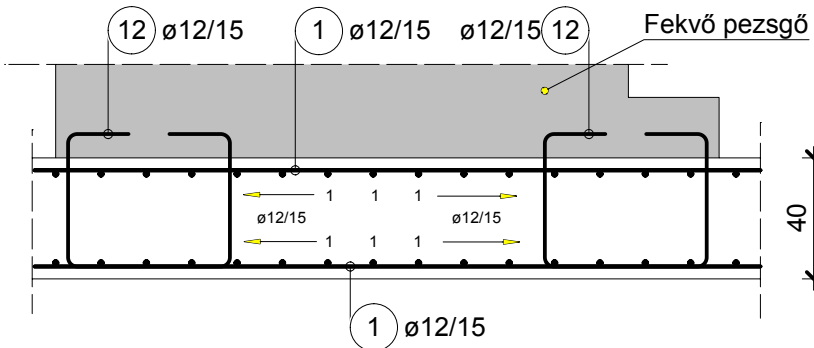


Poz.	db	Ø	Egyes hossz	Teljes hossz	Tömeg
		[mm]	[m]	[m]	[kg]
1	1	12	fm	12164.18	10801.79
2	104	12	0.74	76.96	68.34
3	162	12	1.33	215.46	191.33
4	51	12	1.30	66.30	58.87
5	427	12	1.40	597.80	530.85
6	250	12	1.50	375.00	333.00
7	612	12	1.43	875.16	777.14
8	805	12	1.93	1553.65	1379.64
9	1103	12	1.19	1312.57	1165.56
10	4	12	2.33	9.32	8.28
11	68	12	1.83	124.44	110.50
12	110	12	1.87	205.70	182.66
13	135	12	2.13	287.55	255.34
14	1	8	fm	4569.77	1805.06
15	36	12	1.76	63.36	56.26
16	12	12	1.52	18.24	16.20
17	12	12	2.37	28.44	25.25
18	37	12	2.27	83.99	74.58
19	18	12	1.13	20.34	18.06
20	66	12	1.43	94.38	83.81
21	16	12	2.13	34.08	30.26
22	32	12	1.48	47.36	42.06
23	119	12	1.35	160.65	142.66
24	142	12	1.38	195.96	174.01
25	151	12	1.09	164.59	146.16

Teljes tömeg [kg] :


18477.67

Szabási vázlat (nem méretarányos)

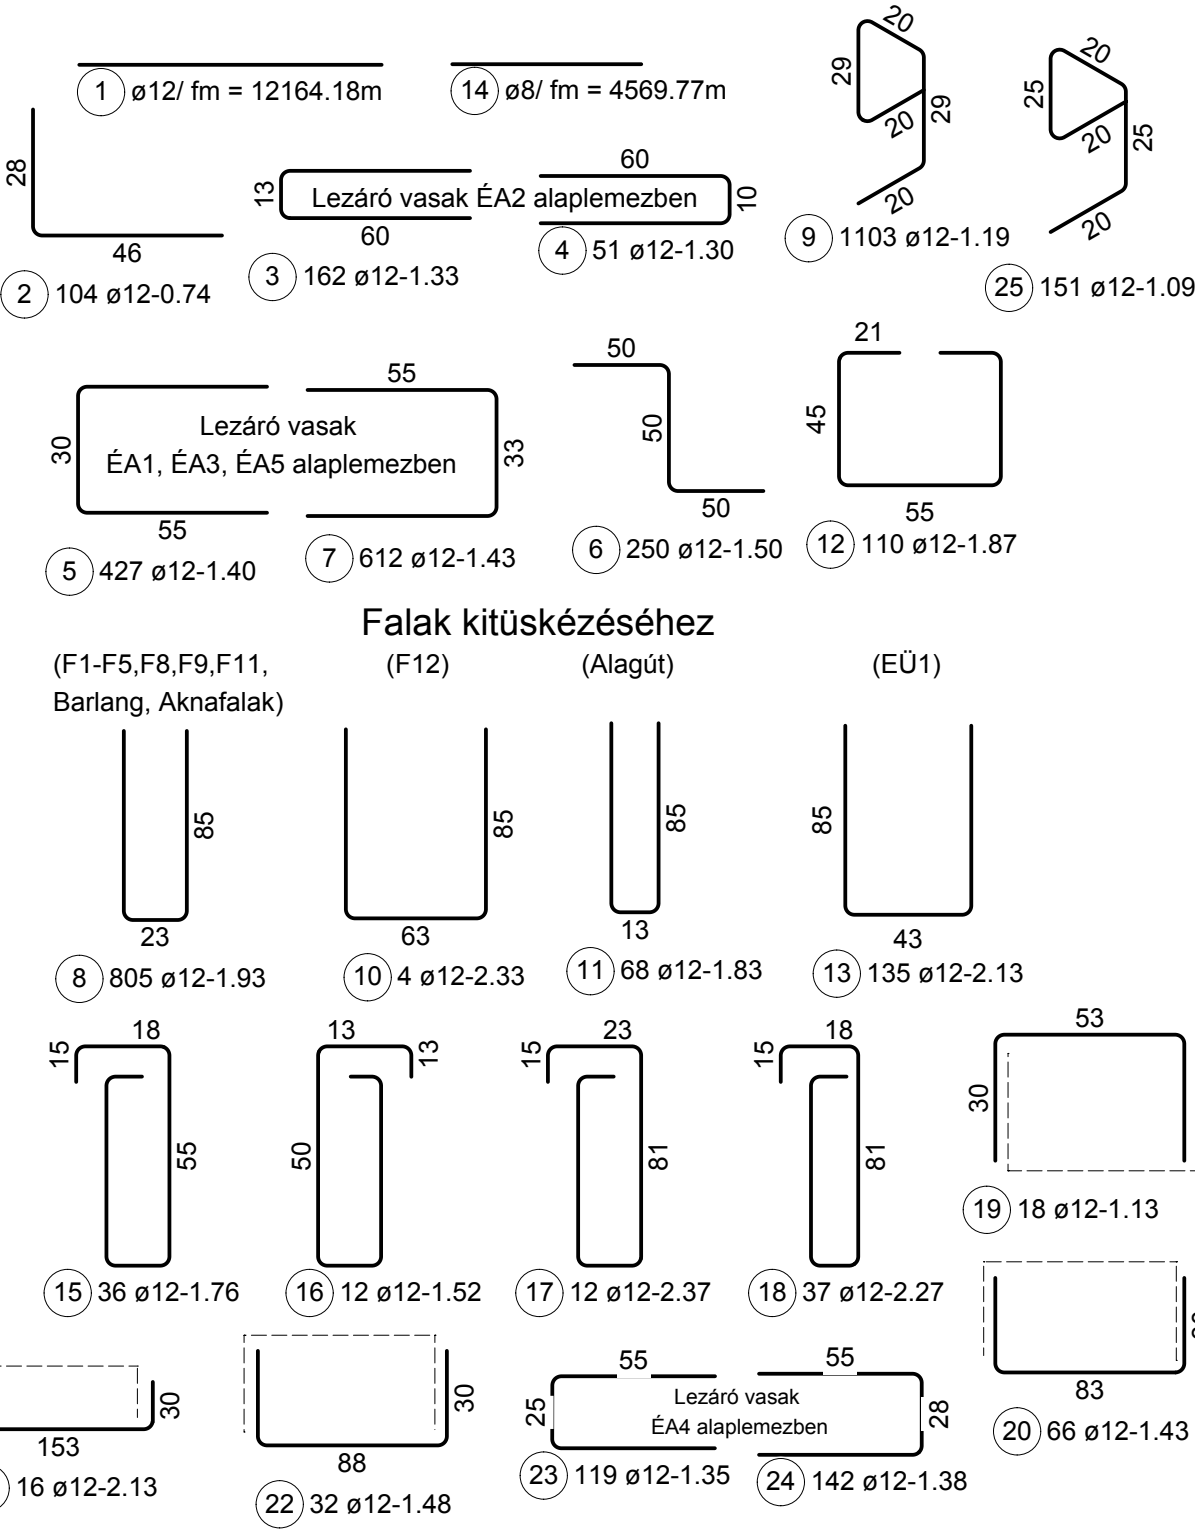

Távtartó vas

Elhelyezés: 3db/m²

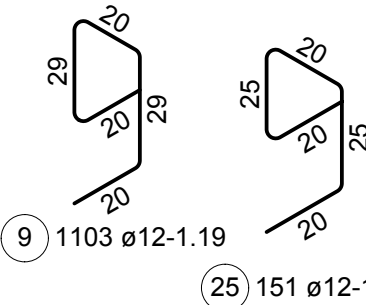

ST-016/2013.

S2-5/2

3/4